



Architect:

PROJECT:
WILLIAM L. CALLAHAN
ELEMENTARY SCHOOL
WINDOW REPLACEMENT

75 CALLAHAN SCHOOL STREET
HARRISVILLE, RHODE ISLAND 02830

ARCHITECTURAL

[illegible]LOCUS MAP:

OCTOBER 04, 2025



55 GARDENACH ST.
PROVENCE, R. 02407
40.7610655 N
40.7610611 E



KEY PLAN

Burrillville
Public
Schools

CALLAHAN
ELEMENTARY
SCHOOL-
WINDOW
REPLACEMENT

GENERAL NOTES,
LEGEND &
ABBREVIATIONS

1997

STAGE III SCHEMATIC DESIGN

DATE	REV #	DESCRIPTION
------	-------	-------------

DATE: MARCH 04, 2024
DRAWN: K.A. JR.
SCALE: AS NOTED
CHECKED BY: L.A.T.

AOCCA

20

GENERAL NOTES:

- [illegible]

ABERRATION LIST
FOR ALL A-DRAW'S

[illegible]



TORRADO
ARCHITECTS

35 GREENBURY ST.
NEWTONVILLE, MA 02459
401.761.1555 P
401.761.0441 F



KEY PLAN



BURLINGTON
PUBLIC
SCHOOLS

CALLAHAN
ELEMENTARY
SCHOOL -
WINDOW
REPLACEMENT

EXISTING
CONDITIONS/
DEMOLITION
ELEVATIONS


STAGE II SCHEMATIC DESIGN

DATE: REV: DESCRIPTION:
NOVEMBER

DATE: HAND: 04/20/14
DRAWN: K.A. JC
CHECKED BY: L.A.T.

AOICA


SHEET 01

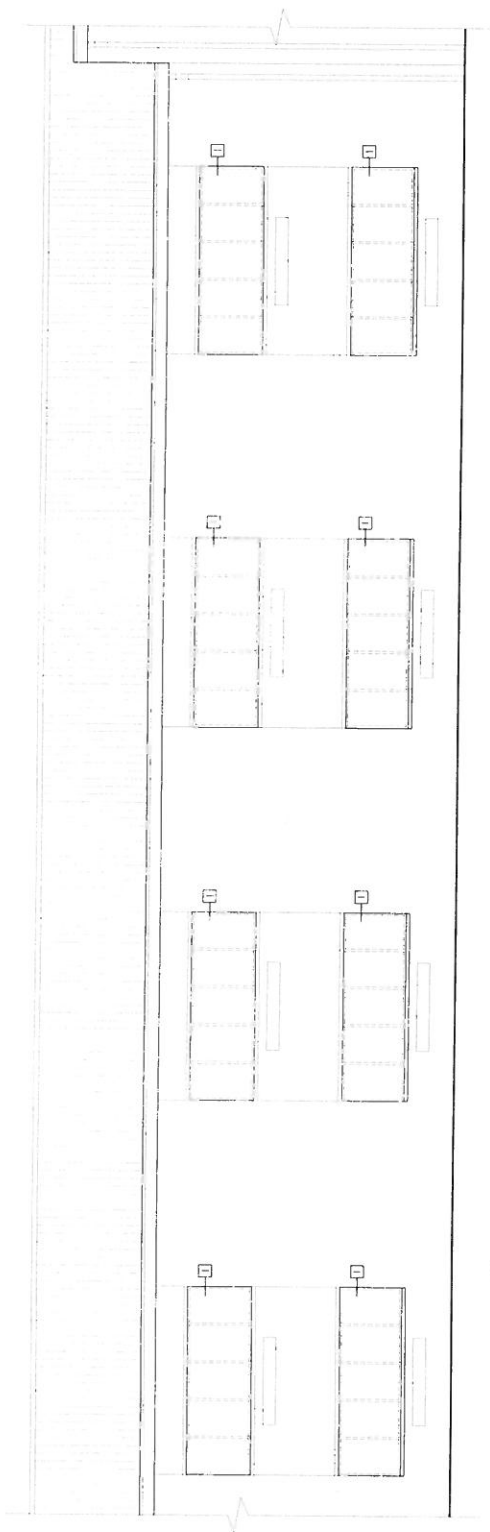

1 WINDOW DEMOLITION & SOUTH ELEVATION "A"



3 PHOTO OF INTERIOR

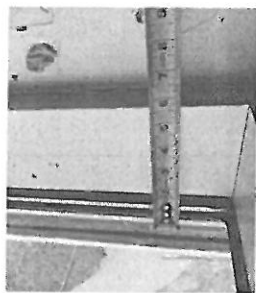


4 PHOTO OF INTERIOR SILL



5 PHOTO OF INTERIOR @ ADMIN.

DEMOLITION LEGEND
1 R&D WINDOW IN EXIST. MO.
REMOVE EXIST. STONE SILL SEE
ARCHITECT'S REPORT

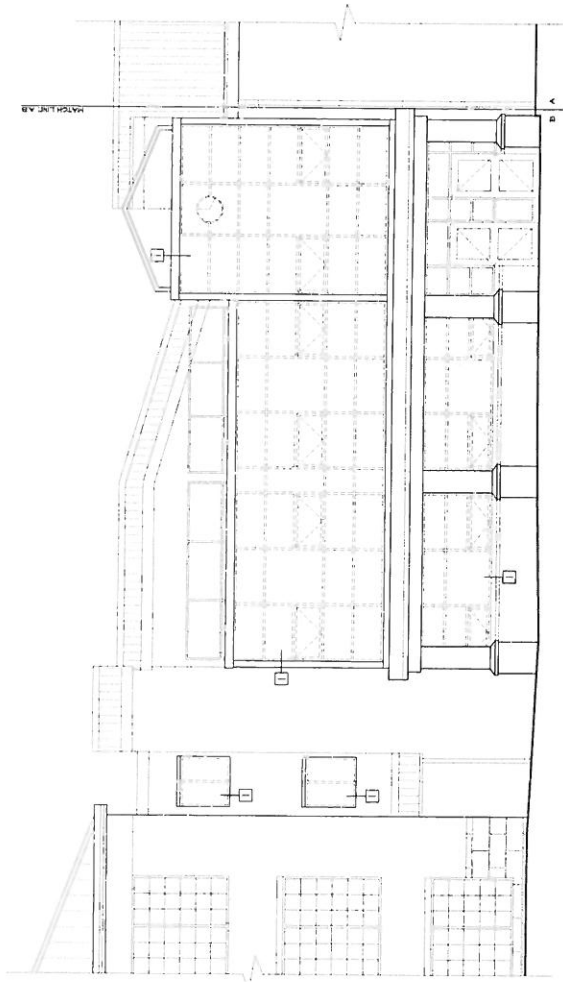

2 WINDOW DEMOLITION & SOUTH ELEVATION "B", "C"



TORRADO
ARCHITECTS

30 GREENGLASS ST.
PROVIDENCE, RI 02907
401.850.0855
401.850.0855 F
401.850.0855 P



KEY PLAN



BURRILLVILLE
PUBLIC
SCHOOLS

CALLAHAN
ELEMENTARY
SCHOOL-
WINDOW
REPLACEMENT


EXISTING
CONDITIONS/
DEMOLITION
ELEVATIONS

STAGE III SCHEMATIC DESIGN


DATE: REV: DESCRIPTION:

DATE: 11/01/2014
SCALE: AS SHOWN
CREATED BY: L.A.C.
CHECKED BY: L.A.C.

NO. 2014-0001
DATE: 11/01/2014
SCALE: AS SHOWN
CREATED BY: L.A.C.
CHECKED BY: L.A.C.

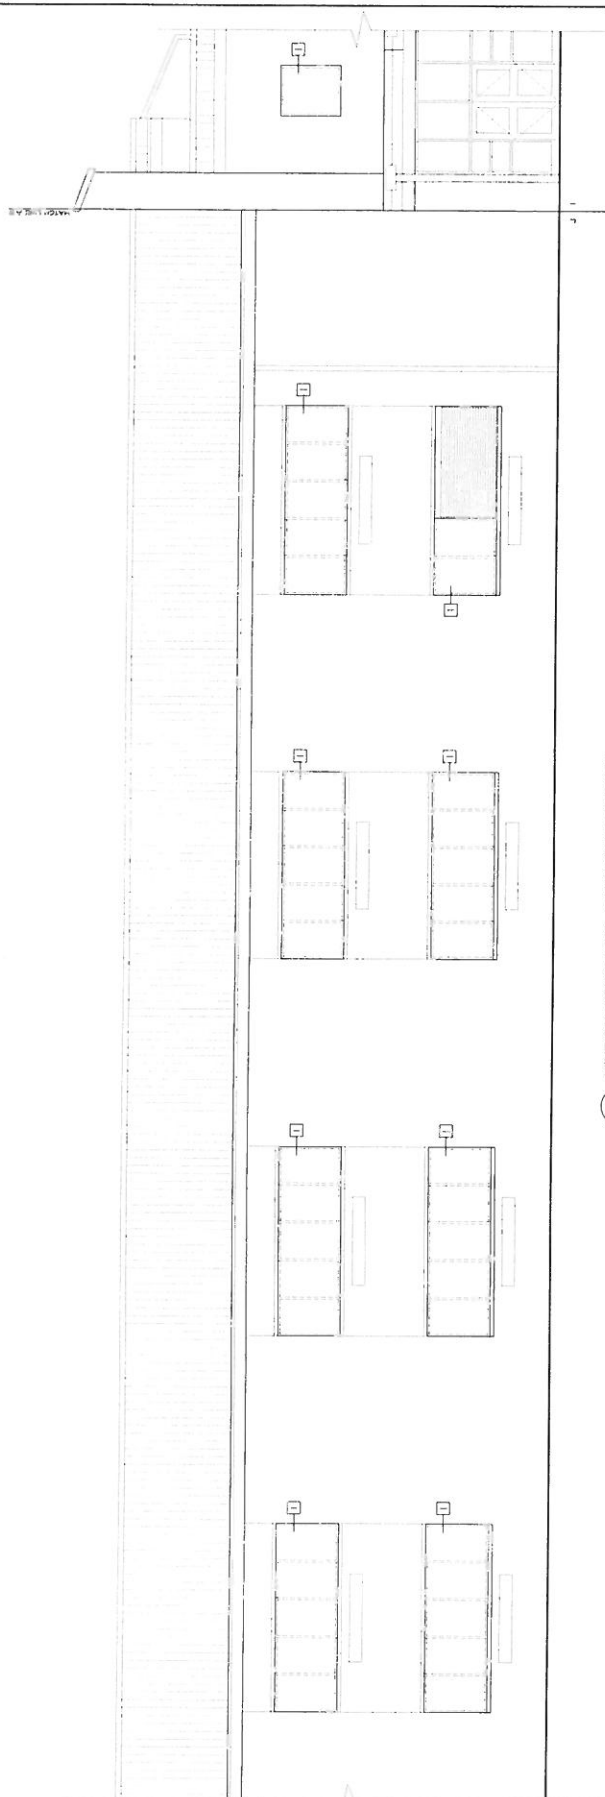

1 WINDOW DEMOLITION @ NORTH ELEVATION

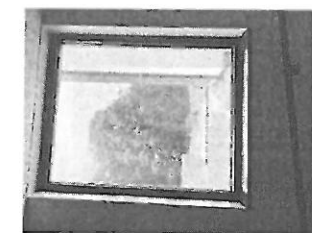

3 PHOTO OF INTERIOR WINDOW TYPE "Q"



2 PHOTO OF INTERIOR WINDOW TYPE "A"

DEMOLITION LEGEND

1 RED WINDOW IN EXIST. M.O. SEE ASBESTOS REPORT



TORRADO
ARCHITECTS

35 GREEN HILL ST.
PROVIDENCE, RI 02907
401.747.0455
401.747.0451 F



KEY PLAN



BURRILLVILLE
PUBLIC
SCHOOLS

CALLAHAN
ELEMENTARY
SCHOOL -
WINDOW
REPLACEMENT

EXISTING
CONDITIONS/
DEMOLITION
ELEVATIONS


STAGE III SCHEMATIC DESIGN

DATE	REV	DESCRIPTION


DATE: MARCH 2024
SCALE: AS SHOWN
CREATED BY: L.A.T.

PROJECT: AO.3CA


SHEET: 02

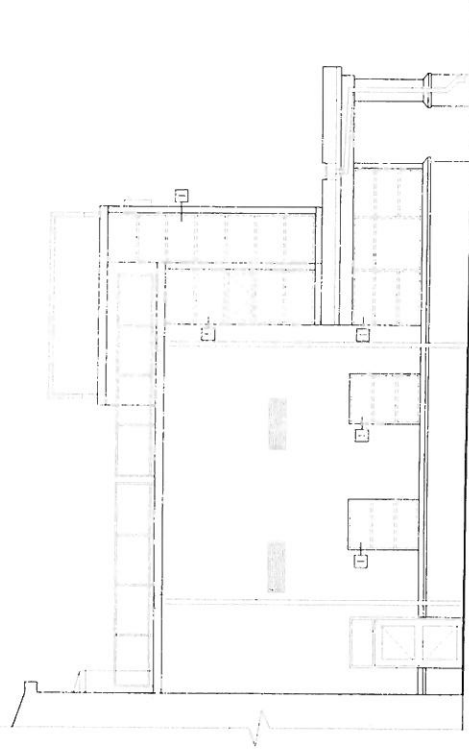

1 WINDOW DEMOLITION @ WEST ELEVATION
Scale: 1/4" = 1'-0"

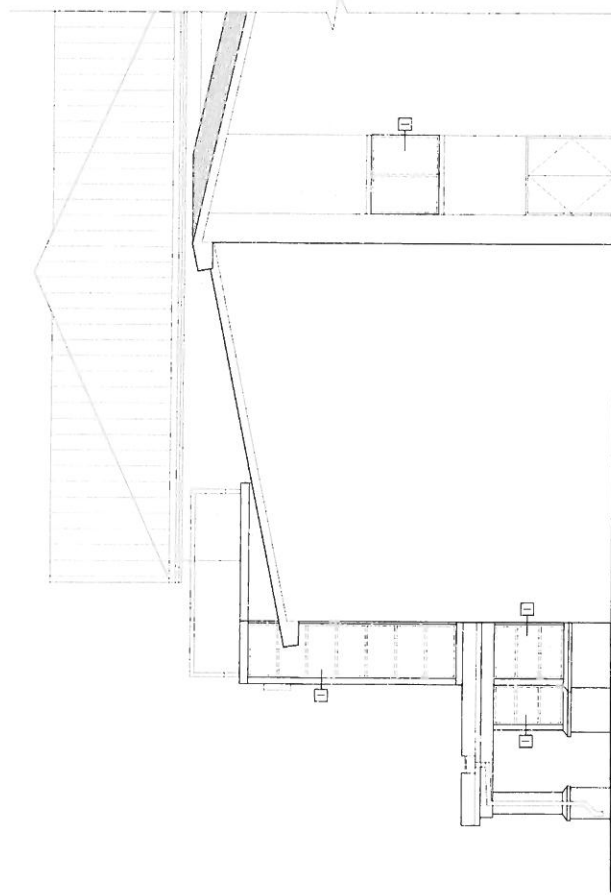

2 WINDOW DEMOLITION @ EAST ELEVATION
Scale: 1/4" = 1'-0"

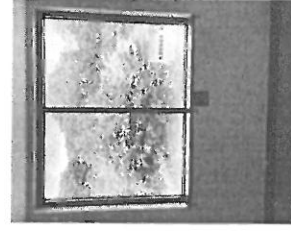

3 PHOTO OF INTERIOR, WINDOW TYPE 'E'

DEMOLITION LEGEND	
1	RED WINDOW IN EXIST. N.O. TO BE DEMOLISHED. SEE ASBESTOS REPORT



TORRADO
ARCHITECTS

35 PREVIOUS: 5'
PROPOSED: 8' 11" x 10'
40' x 10' 0" x 5' 0"
40' x 10' 0" x 5' 0"



KEY PLAN



BURRILLVILLE
PUBLIC
SCHOOLS

CALLAHAN
ELEMENTARY
SCHOOL-
WINDOW
REPLACEMENT

KEY PLANS


SPRDS.
STAGE II SCHEMATIC DESIGN

DATE: REV: DESCRIPTION:


DATE: MARCH 2024
DRAWN: K.A.J.K.
CHECKED: J.L.T.
DESIGNED BY: J.L.T.

ALLOCA

SHEET 01

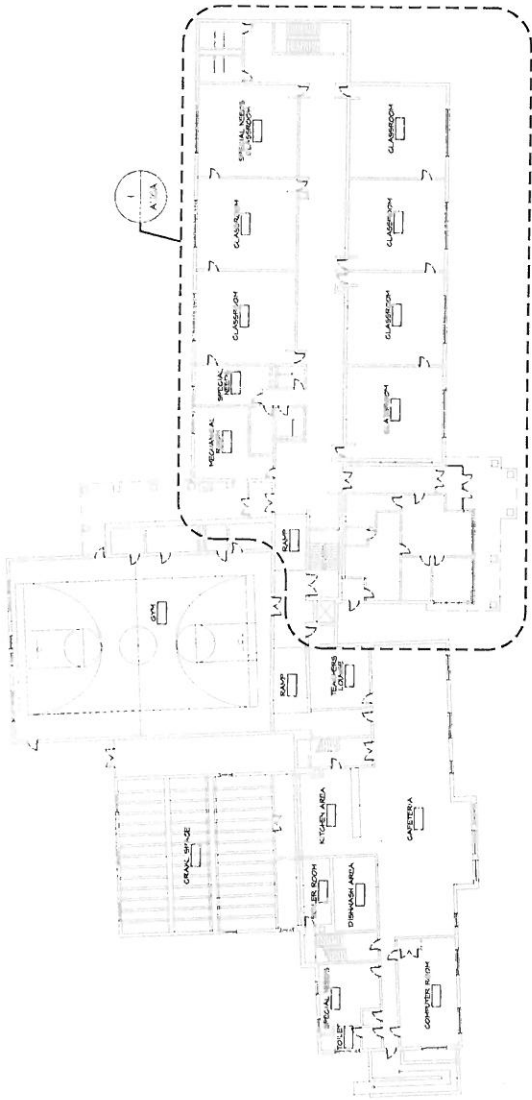

1 FIRST FLOOR KEY PLAN
ALLOCA Scale 1/8"=1'-0"

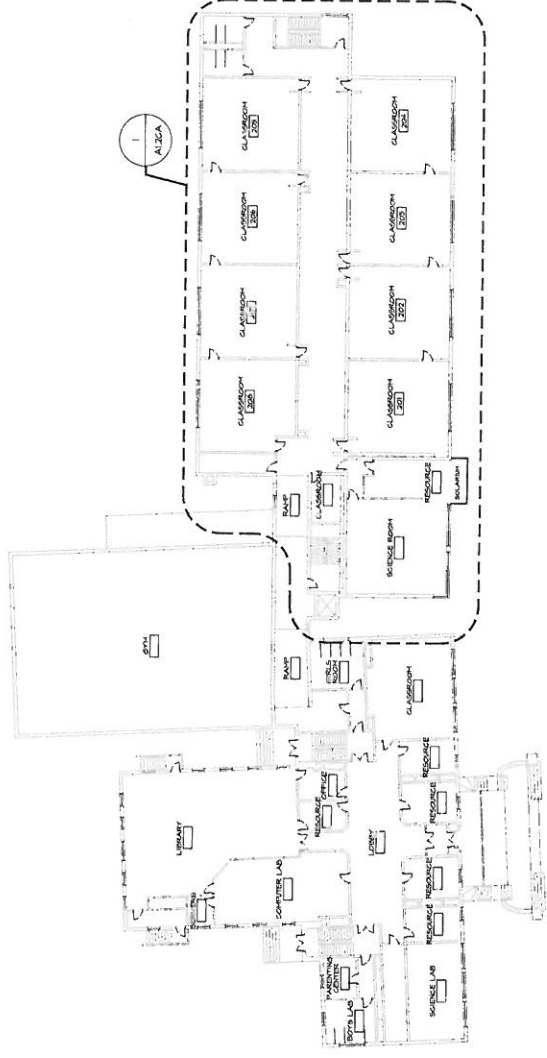

2 SECOND FLOOR KEY PLAN
ALLOCA Scale 1/8"=1'-0"



TORRADO
ARCHITECTS

35 GREENHILL ST.
PUEBLO, CO 81001
407.790.0000
WWW.TORRADOARCH.COM



KEY PLAN



FURRILLVILLE
PUBLIC
SCHOOLS

CALLAHAN
ELEMENTARY
SCHOOL-
WINDOW
REPLACEMENT

FIRST FLOOR
PLAN

STAGE II SCHEMATIC DESIGN

DATE: 11/11/2024

BY: A.I.C.A.

SCALE: AS SHOWN

CREATED BY: LAT

DATE: 11/11/2024

BY: A.I.C.A.

SCALE: AS SHOWN

CREATED BY: LAT

DATE: 11/11/2024

BY: A.I.C.A.




1 PHOTO OF EXTERIOR ELEVATION

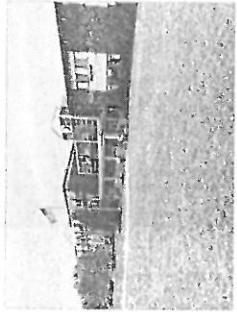

2 PHOTO OF EXTERIOR ELEVATION



3 PHOTO OF EXTERIOR ELEVATION

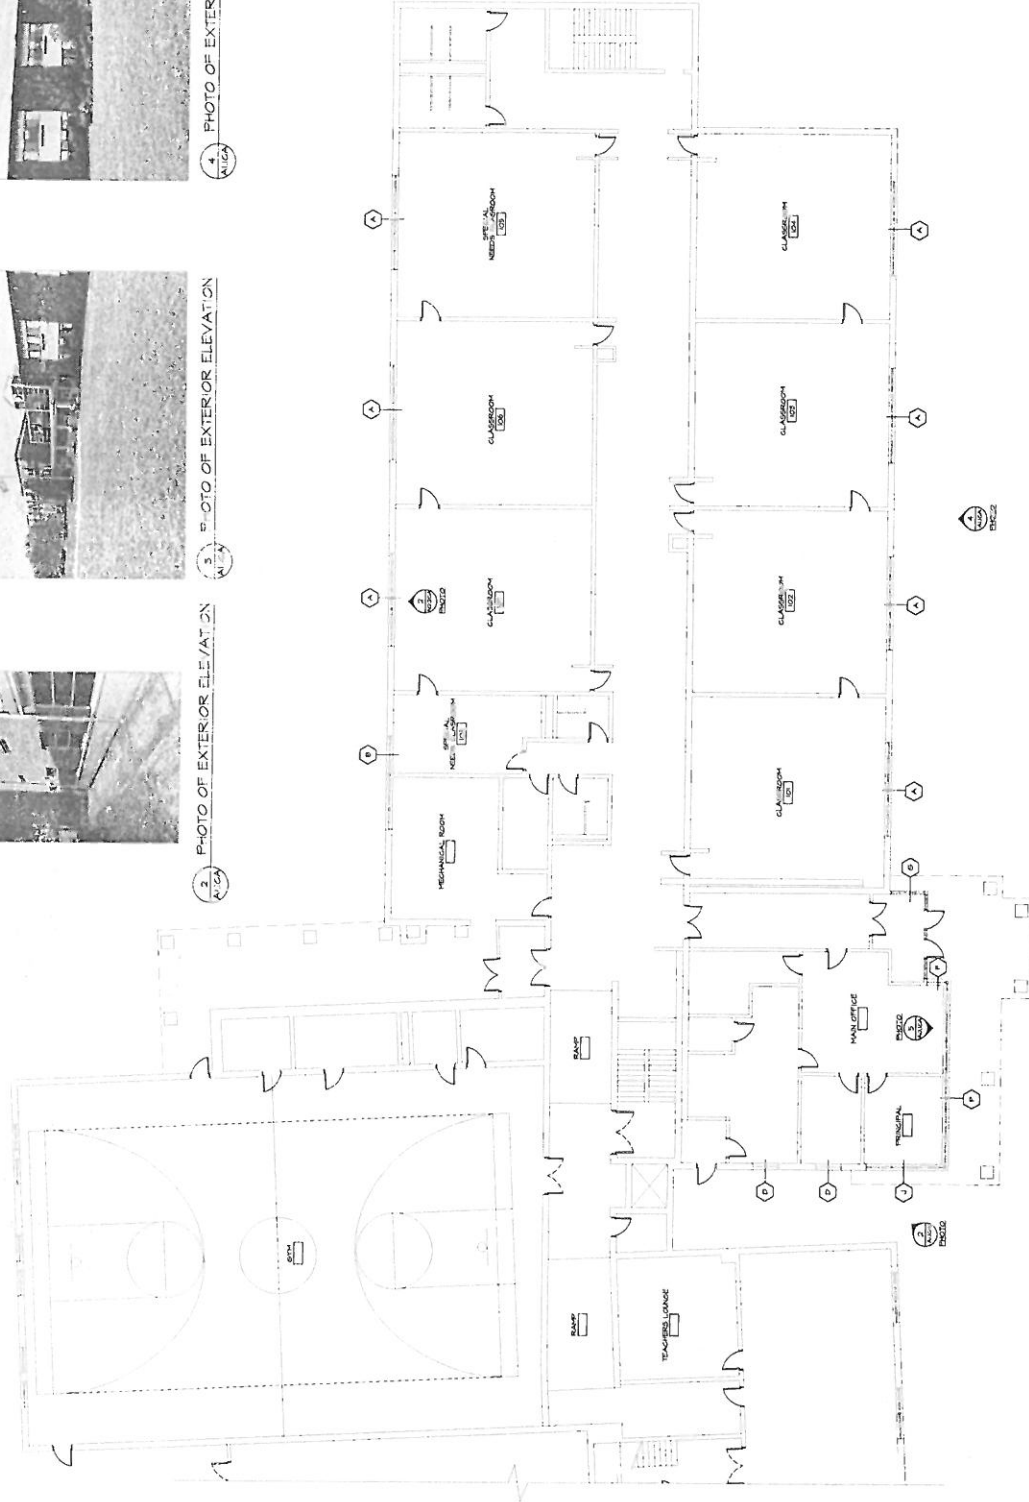

EXISTING FIRST FLOOR PLAN
SCALE: 1/8" = 1'-0"



TORRADO
ARCHITECTS

25 ARDENHURST ST.
PROVIDENCE, RI 02907
401-751-0825
401-751-0825 F



KEY PLAN



BURRILLVILLE
PUBLIC
SCHOOLS

CALLAHAN
ELEMENTARY
SCHOOL -
WINDOW
REPLACEMENT

SECOND
FLOOR PLAN

STAGE III SCHEMATIC DESIGN


DATE: REV: DESCRIPTION:

DATE: 04/20/2024
DRAWN BY: J. L. L.
CHECKED BY: L.A.T.
PROJECT: A1.2CA


SHEET 02



2 PHOTO OF EXTERIOR ELEVATION

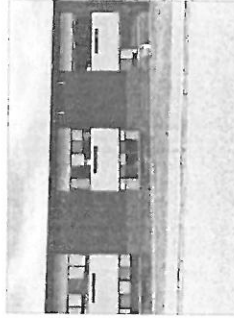

3 PHOTO OF EXTERIOR ELEVATION

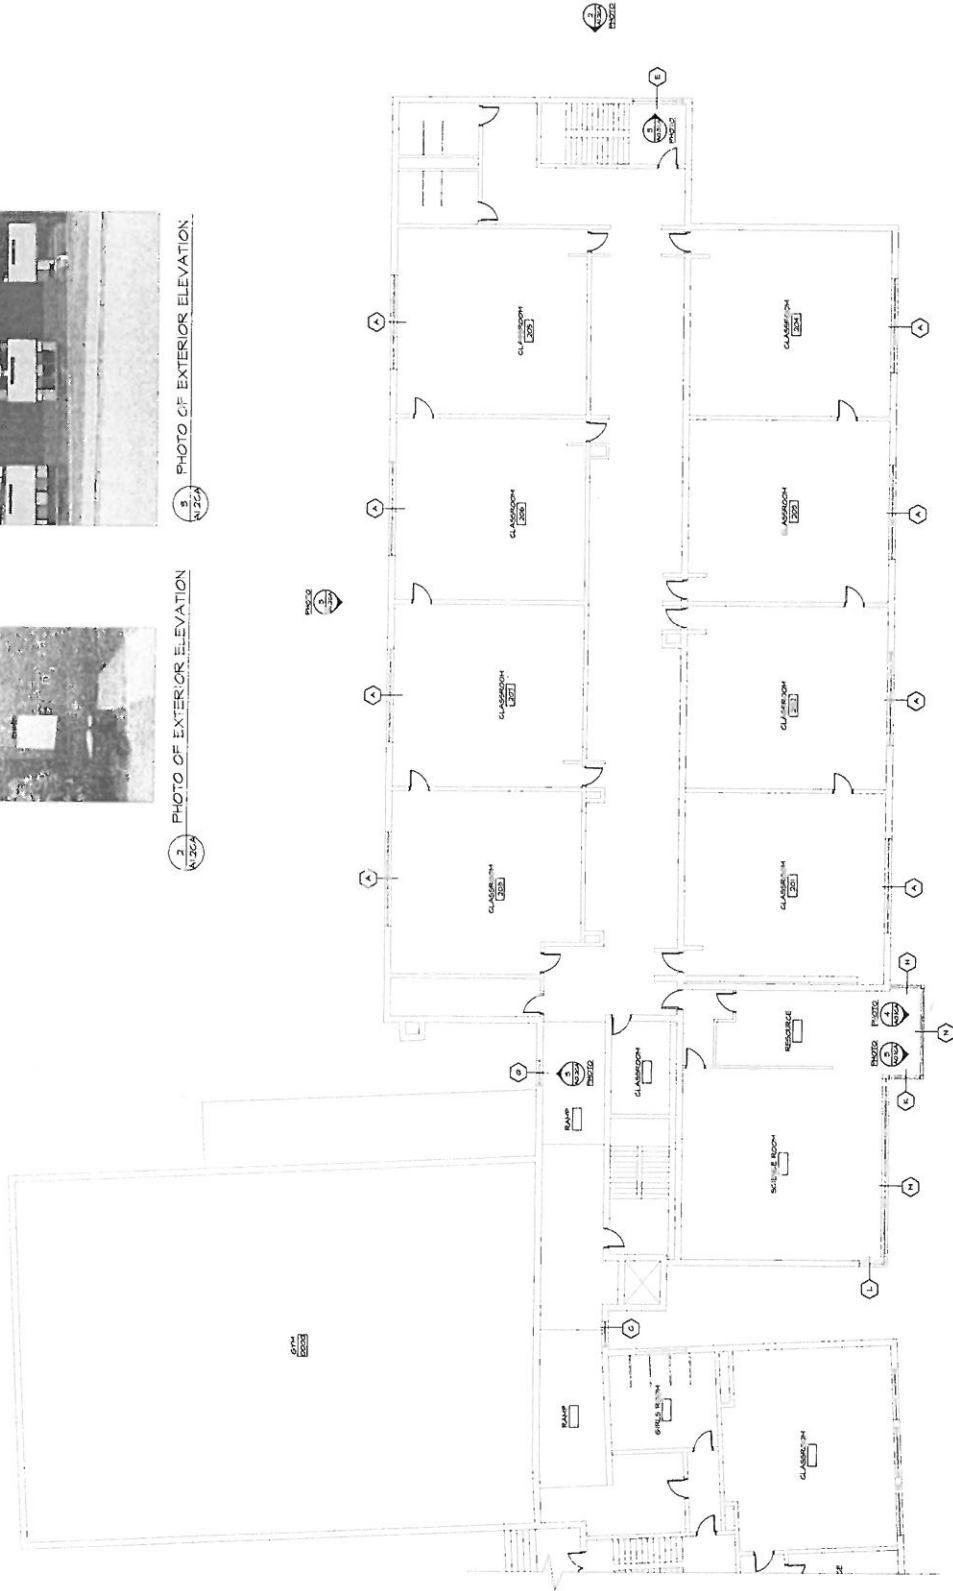

1 EXISTING SECOND FLOOR PLAN
Scale 1/8" = 1'-0"



TORRADO
ARCHITECTS

35 GREENWICH ST.
NEWYORK, NY 10014
407-755-0000
407-755-0000



KEY PLAN



EJRRILLVILLE
PUBLIC
SCHOOLS

CALLAHAN
ELEMENTARY
SCHOOL-
WINDOW
REPLACEMENT

PROPOSED
ELEVATIONS

STAGE III: SCHEMATIC DESIGN

DATE: REV: A: DESCRIPTION:

DATE: 10/24/2014
DRAWN BY: K.A.B.
CHECKED BY: J.A.L.

A130A

SHEET 01

- NOTES:
1. ALL WINDOW SIZES ARE 24" WIDE BY 48" HIGH.
 2. WINDOW SIZES ARE 24" WIDE BY 48" HIGH.
 3. WINDOW SIZES ARE 24" WIDE BY 48" HIGH.
1 SOUTH ELEVATION 'A'
Scale: 1/4" = 1'-0"

2 SOUTH ELEVATION 'B', 'C'
Scale: 1/4" = 1'-0"



TORRADO
ARCHITECTS

55 GREENHILL ST.
PITTSBURGH, PA 15201
412.735.0833
412.735.0833 F



KEY PLAN



BURRILLVILLE
PUBLIC
SCHOOLS

CALLAHAN
ELEMENTARY
SCHOOL-
WINDOW
REPLACEMENT

PROPOSED
ELEVATIONS

STAGE III SCHEMATIC DESIGN


DATE: REV. A DESCRIPTION: N

DATE: REV. A DESCRIPTION: N

DATE: REV. A DESCRIPTION: N

DATE: REV. A DESCRIPTION: N

DATE: REV. A DESCRIPTION: N

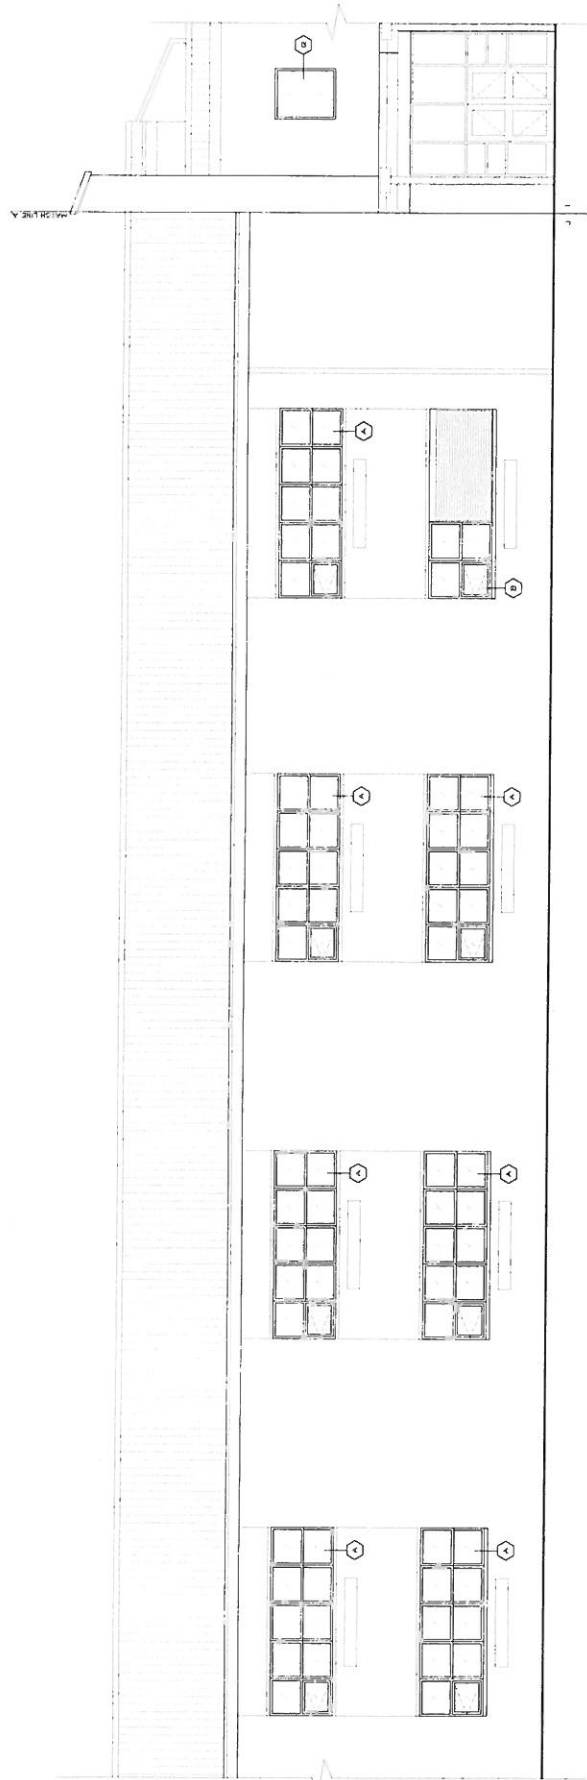

- NOTES
1. ALL WINDOW UNITS SHOWN ARE 20\"/>
 2. START WITH EXISTING WINDOW UNITS AND ADD NEW UNITS WHERE NEEDED. ALL NEW UNITS SHALL BE 20\"/>
 3. ALL WINDOW UNITS SHALL BE 20\"/>
 4. ALL WINDOW UNITS SHALL BE 20\"/>
 5. ALL WINDOW UNITS SHALL BE 20\"/>
 6. ALL WINDOW UNITS SHALL BE 20\"/>
 7. ALL WINDOW UNITS SHALL BE 20\"/>
 8. ALL WINDOW UNITS SHALL BE 20\"/>
 9. ALL WINDOW UNITS SHALL BE 20\"/>
 10. ALL WINDOW UNITS SHALL BE 20\"/>

1 NORTH ELEVATION
SCALE: 1/8\"/>



33 ORANGE ST.
PROVIDENCE, RI 02907
401-741-0635 F
401-741-0661 F



KEY PLAN



**BURRILLVILLE
PUBLIC
SCHOOLS**

CALLAHAN
ELEMENTARY
SCHOOL-
WINDOW
REPLACEMENT

PROPOSED
ELEVATIONS

1994年10月


STAGE III SCHEMATIC DESIGN

DATE	REV. #	DESCRIPTION
REVISIONS.		


DATE: MARCH 01 2024
DOWN: K.A. JR
SCALE: AS NOTED
CHECKED BY: L.A.T.

A1.5CA

SAGELEY

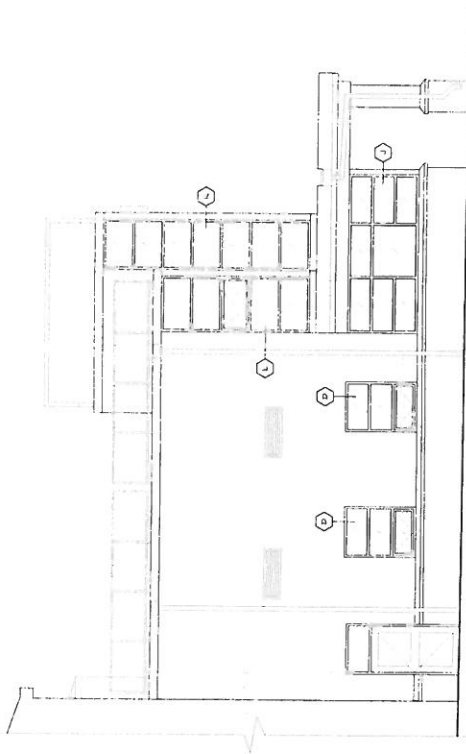

WEST ELEVATION

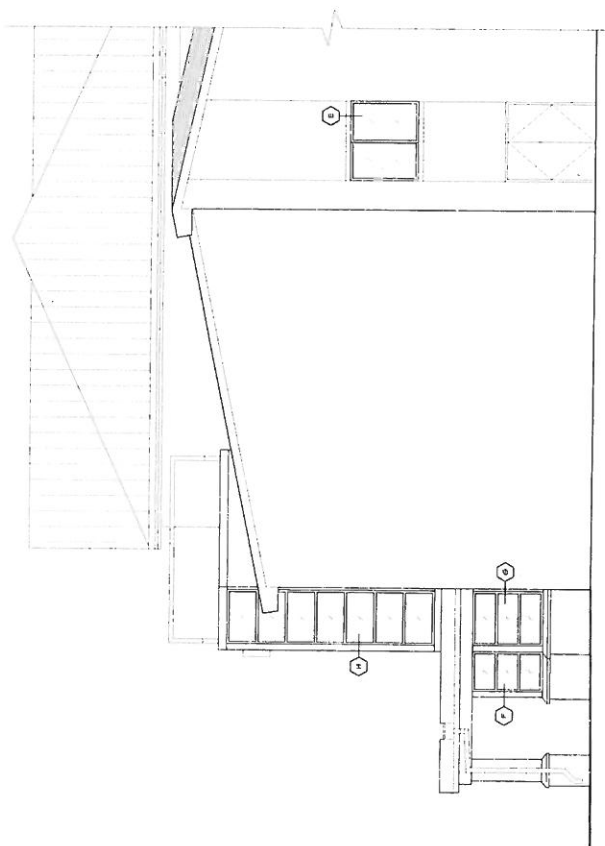

2 EAST ELEVATION
Scale: 1/4" = 1'-0"

[illegible]



TORRADO
ARCHITECTS

55 GREENGLASS ST
INDIANAPOLIS, IN 46201
407-555-5555
407-555-5555



KEY PLAN



BURRILLVILLE
PUBLIC
SCHOOLS

CALLAHAN
ELEMENTARY
SCHOOL -
SCHOOL-
WINDOW
REPLACEMENT

WINDOW TYPES




STAGE II SCHEMATIC DESIGN

DATE	REV	DESCRIPTION

DATE: 11/01/2014
DRAWN BY: J. L. LEE
CHECKED BY: L. A. LEE

A2.00A

SHEET 01

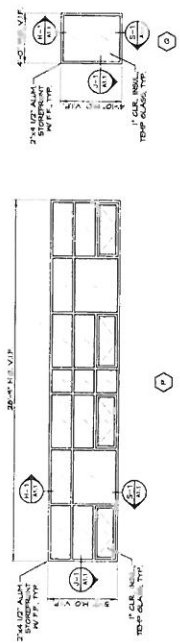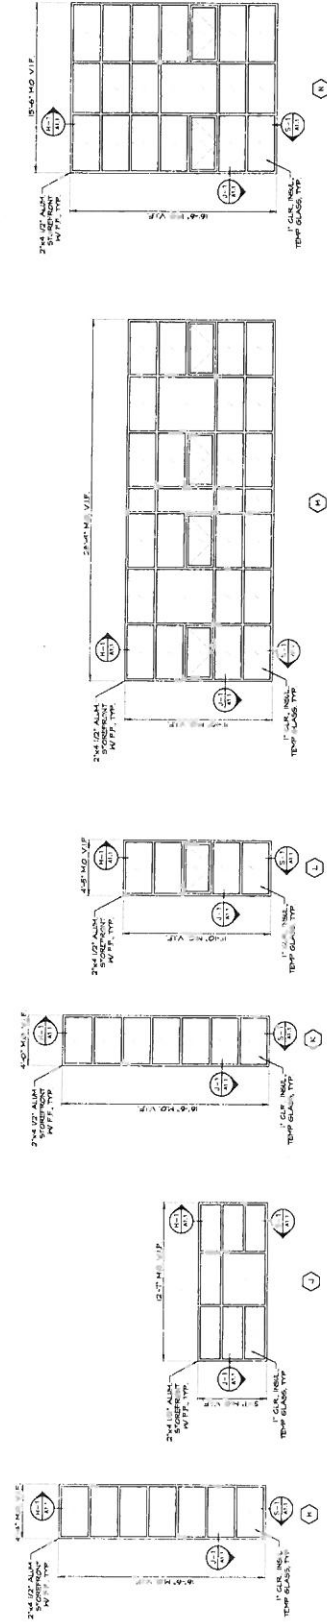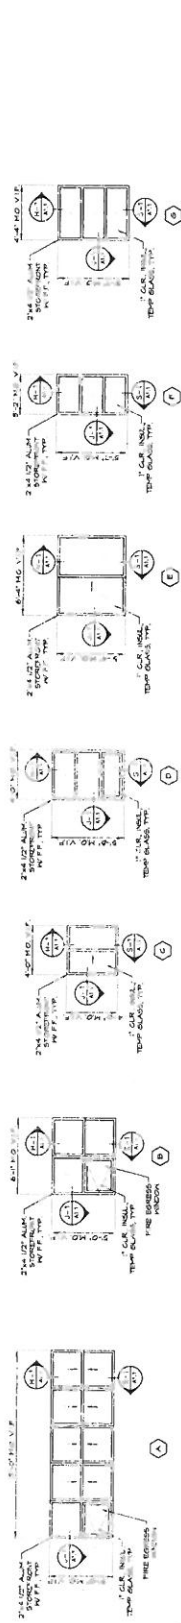

1 WINDOW TYPES
2.00A Scale 1/8\"/>

11/01/2014 11:00 AM
C:\Users\jlee\Documents\Callahan Elementary School Window Replacement\A2.00A.dwg
J. L. LEE



TORRADO
ARCHITECTS

25 AIRENAGA ST
PROVIDENCE, RI 02907
401.761.4830
ARCH@TORRADO.COM



KEY PLAN



BURRILLVILLE
PUBLIC
SCHOOLS

CALLAHAN
ELEMENTARY
SCHOOL -
WINDOW
REPLACEMENT

STOREFRONT
DETAILS


STAGE III SCHEMATIC DESIGN

DATE: REV: DESCRIPTION:


DATE: 10/01/2024
SCALE: AS NOTED
DRAWN BY: LAT.

A3.00A


SHEET 01

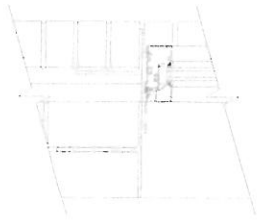

HEAD DETAIL
Scale: 1/8" = 1'-0"

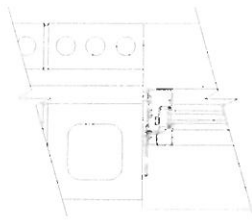

JAMB & PROJECTED VENT
Scale: 1/8" = 1'-0"

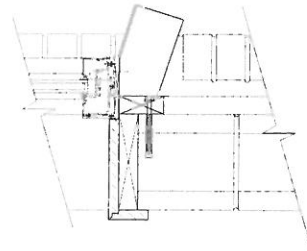

SILL DETAIL
Scale: 1/8" = 1'-0"



TORRADO
ARCHITECTS

20 GREENOUGH ST.
PROVIDENCE, R.I. 02903
401.752.0655
401.752.0655 F



KEY PLAN



BURRILLVILLE
PUBLIC
SCHOOLS

CALLAHAN
ELEMENTARY
SCHOOL -
WINDOW
REPLACEMENT

CURTAIN WALL
DETAILS


STAGE III SCHEMATIC DESIGN

DATE	REV.	DESCRIPTION

DATE: 10/10/2024
DRAWN BY: A3.1CA
CHECKED BY: LAT


A3.1CA

SHEET 02

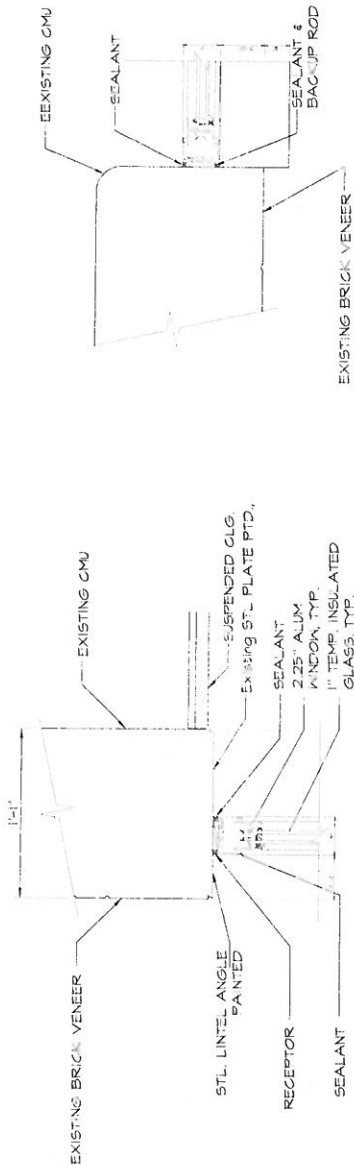


1 HEAD DETAIL
Scale 1/8"=1'-0"

3 JAMB & FIXED FRAME
Scale 1/8"=1'-0"

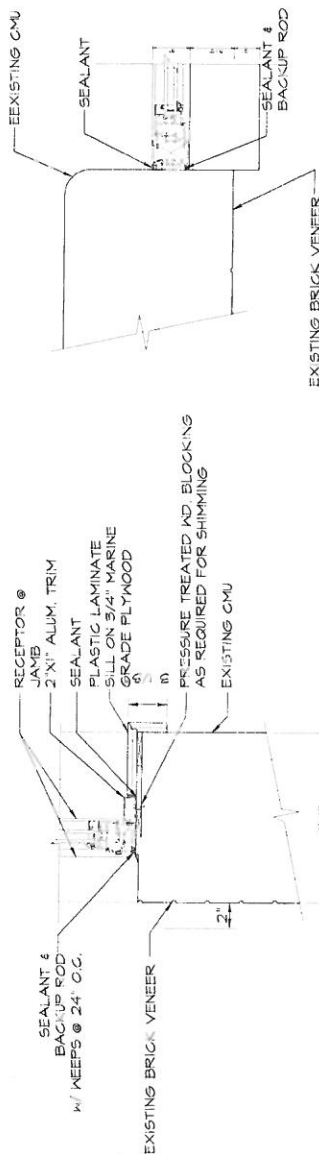

2 SILL DETAIL
Scale 1/8"=1'-0"

4 JAMB & PROJECTED VENT
Scale 1/8"=1'-0"

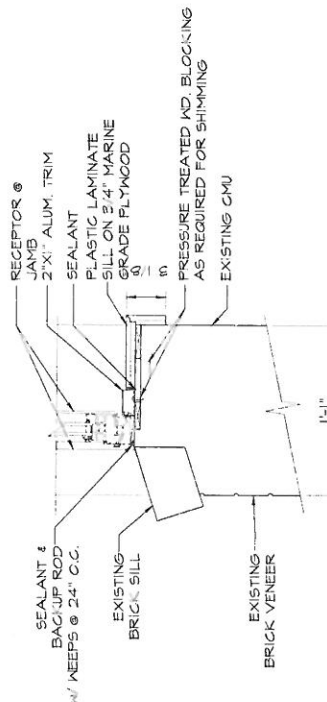

3 SILL DETAIL W/ BRICK SILL
Scale 1/8"=1'-0"